


METROPLEX I

For Leasing Information Contact:


Keith Hazelrig

205-879-9729

khazelrig@aol.com

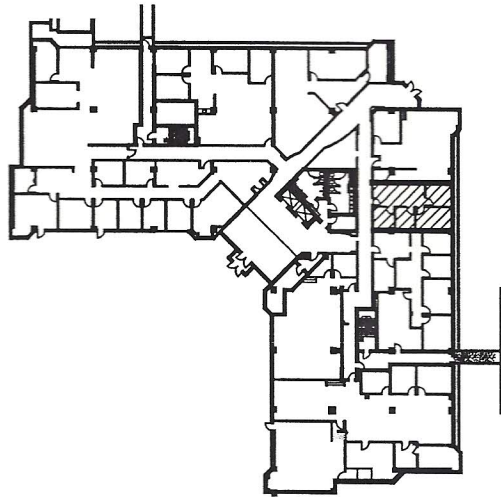

SUITE 150
800 RSF

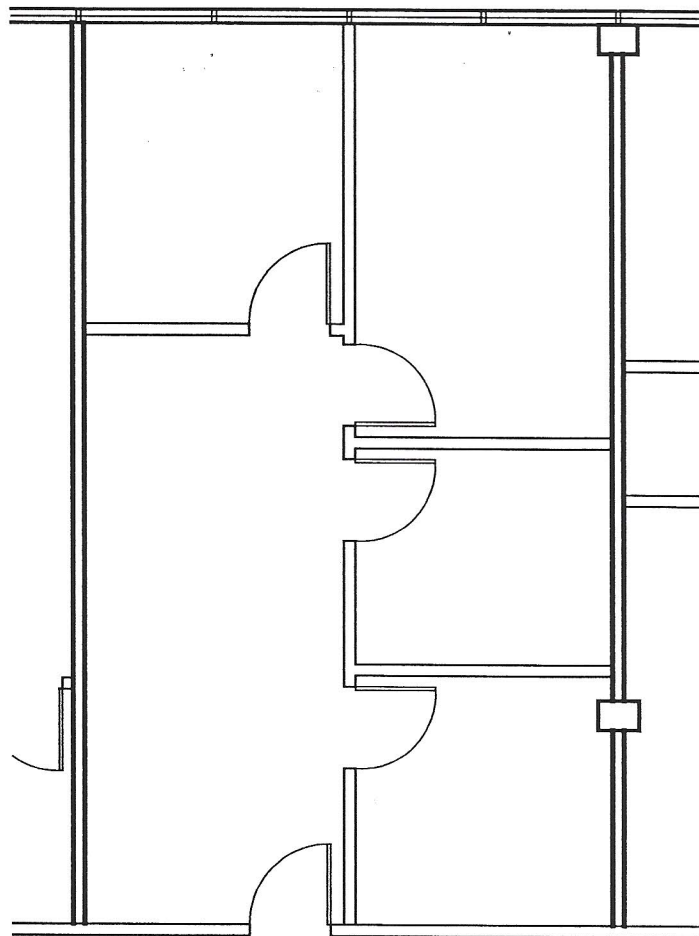

821.00 RSF

1,080 RSF



RYHYRSH
2210 SECOND AVE. NORTH
BIRMINGHAM, AL 35203
PHONE 205.251.1660
FAX 205.251.1659


drawn by: MLM
checked by: ARH
issue date: 5-2-04

1,080 RSF


PROJECT NUMBER

HAZELRIG
REALTY

FLOOR PLAN
drawing title: SUITE 311
drawing number:
sequence number:

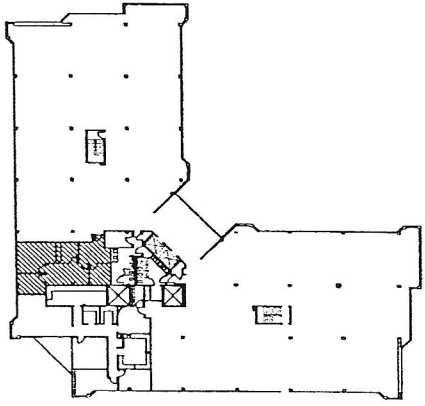

KEY PLAN

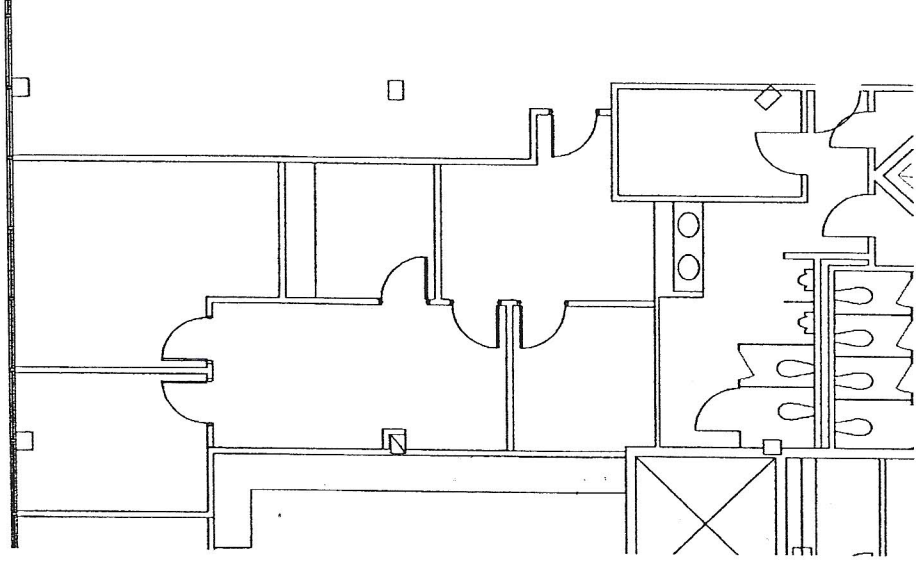

SCALE: 1/8" = 1'-0"

AVAILABLE SUITE 311

EXHIBIT "A"



RYHYRSH

1275 ALABAMA AVENUE
 BIRMINGHAM, ALABAMA 35203
 (205) 975-1000


DATE: 01-20-07
 DRAWN BY: ASH
 CHECKED BY: J. J. JONES
 PROJECT: 12-1-07
 SHEET: 12-2B-01
 DATE: 05-05-03

Exhibit A
 "AS IS"


01003-02

METROPLEX TWO
 HOMOENOOD, ALABAMA

Submittal EXHIBIT
 SD-2
 05/05/03

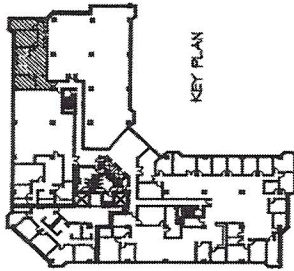

KEY PLAN

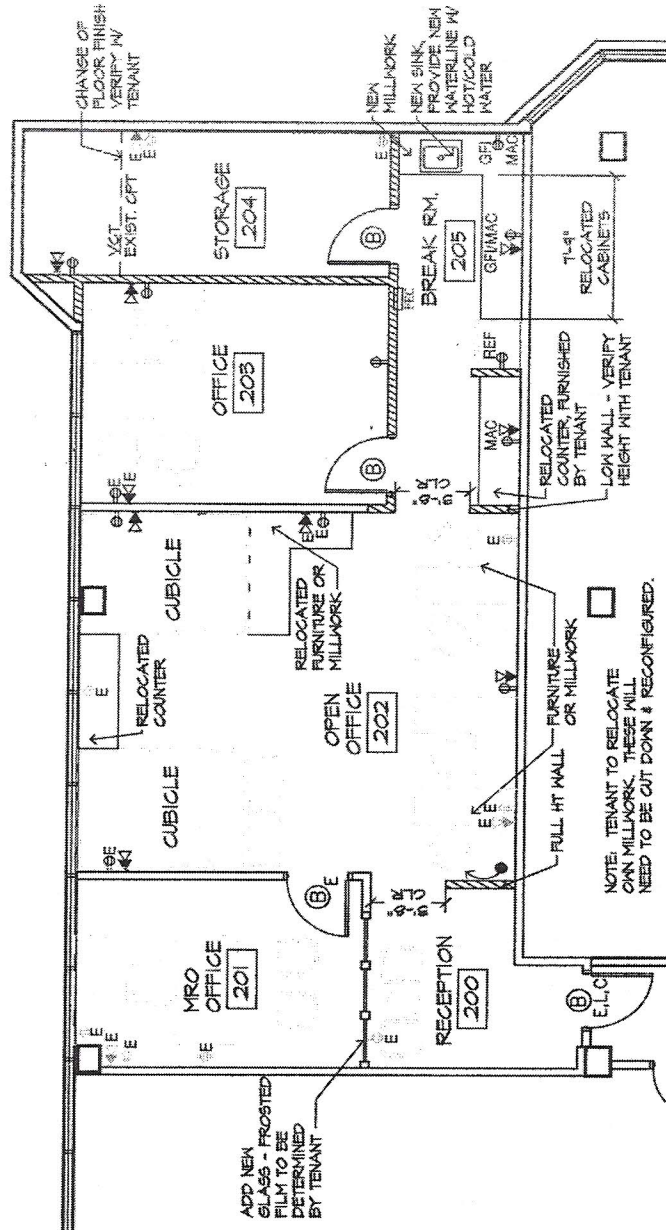

SCALE: 1/8" = 1'-0"